



# FRONT ELEVATION

1/8" = 1'-0"

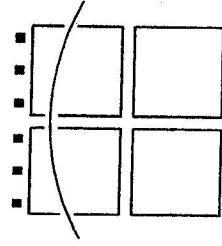


McAllister + Foltz  
Architecture, P.C.

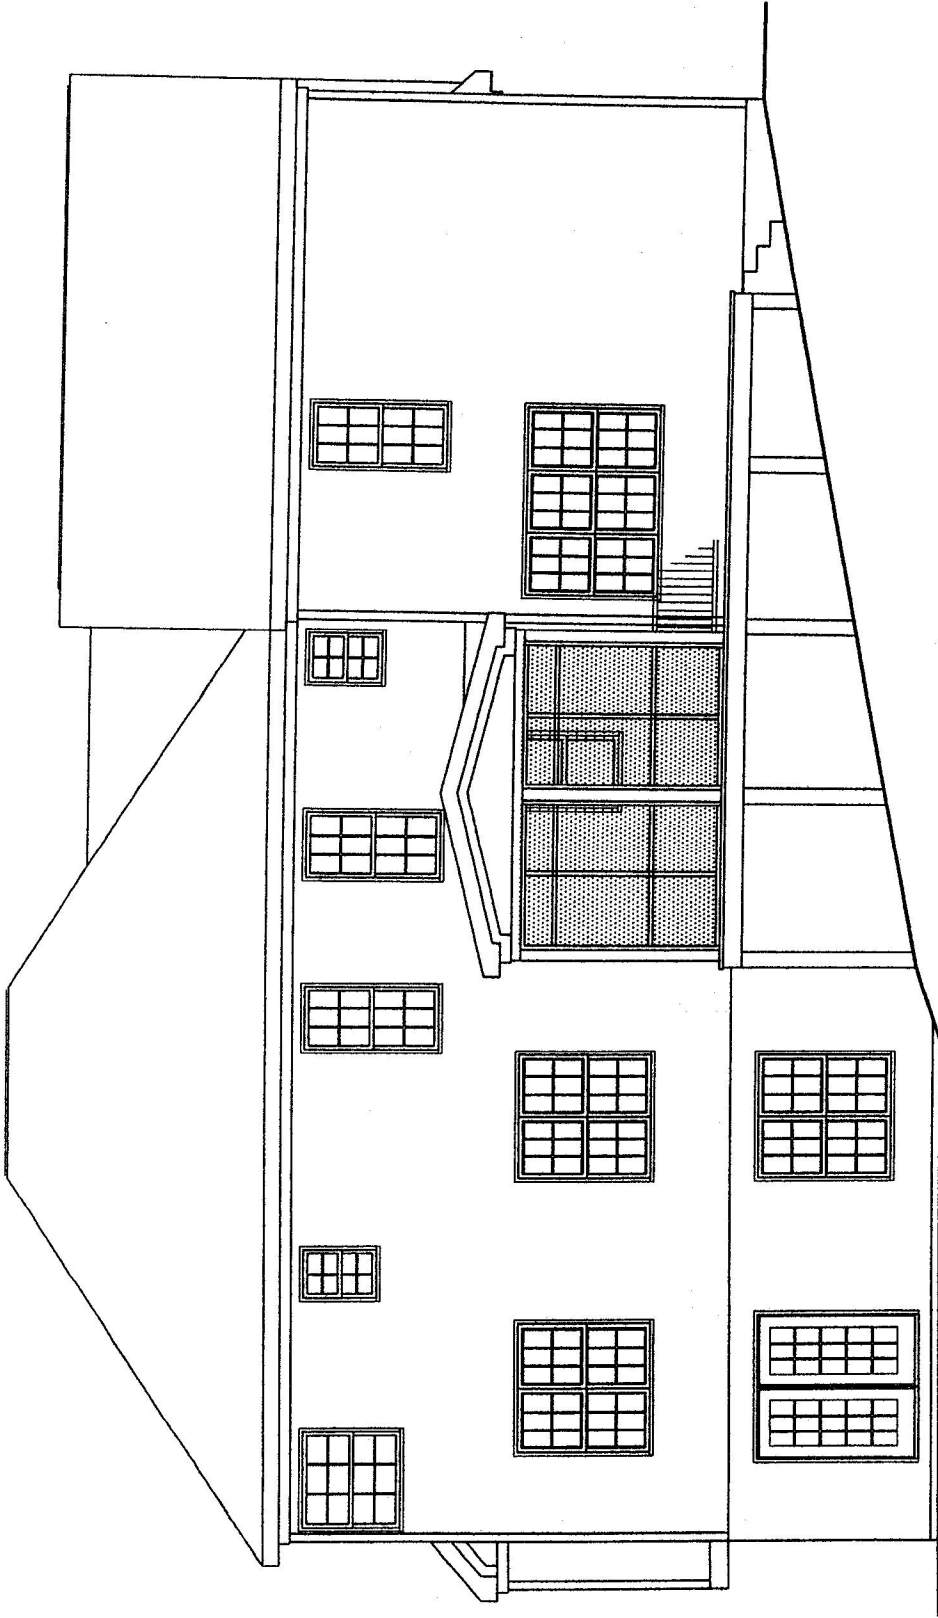


# REAR ELEVATION

1/8" = 1'-0"

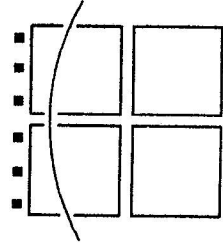


McAllister + Foltz  
Architecture, P.C.

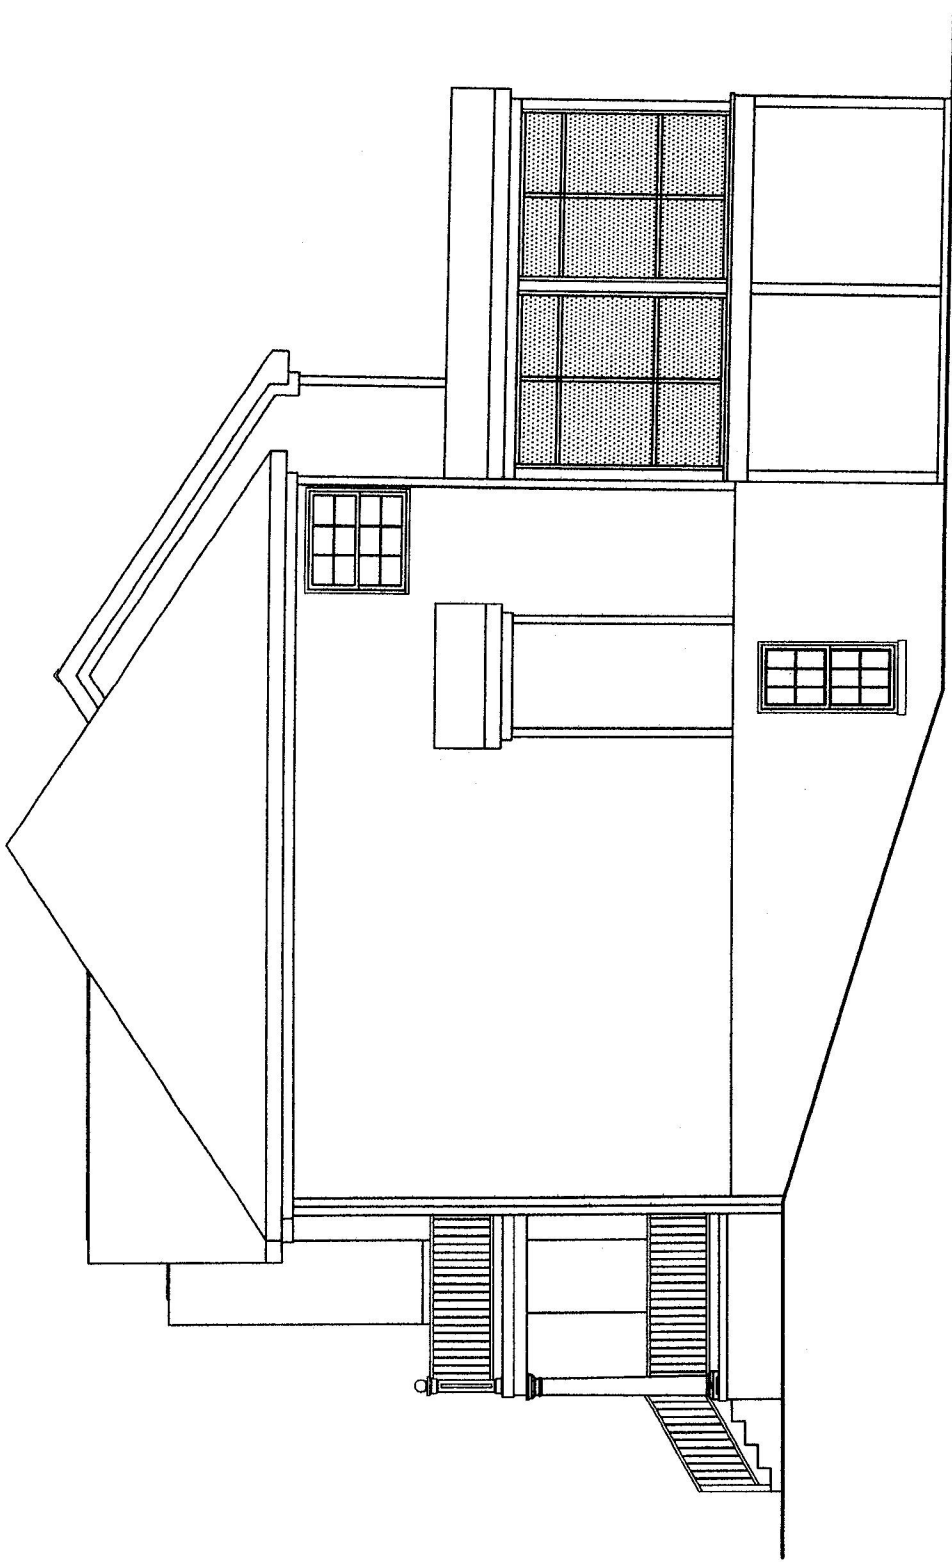


# RIGHT ELEVATION

1/8" = 1'-0"

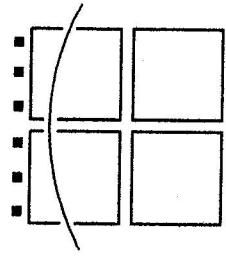


McAllister + Foltz  
Architecture, P.C.

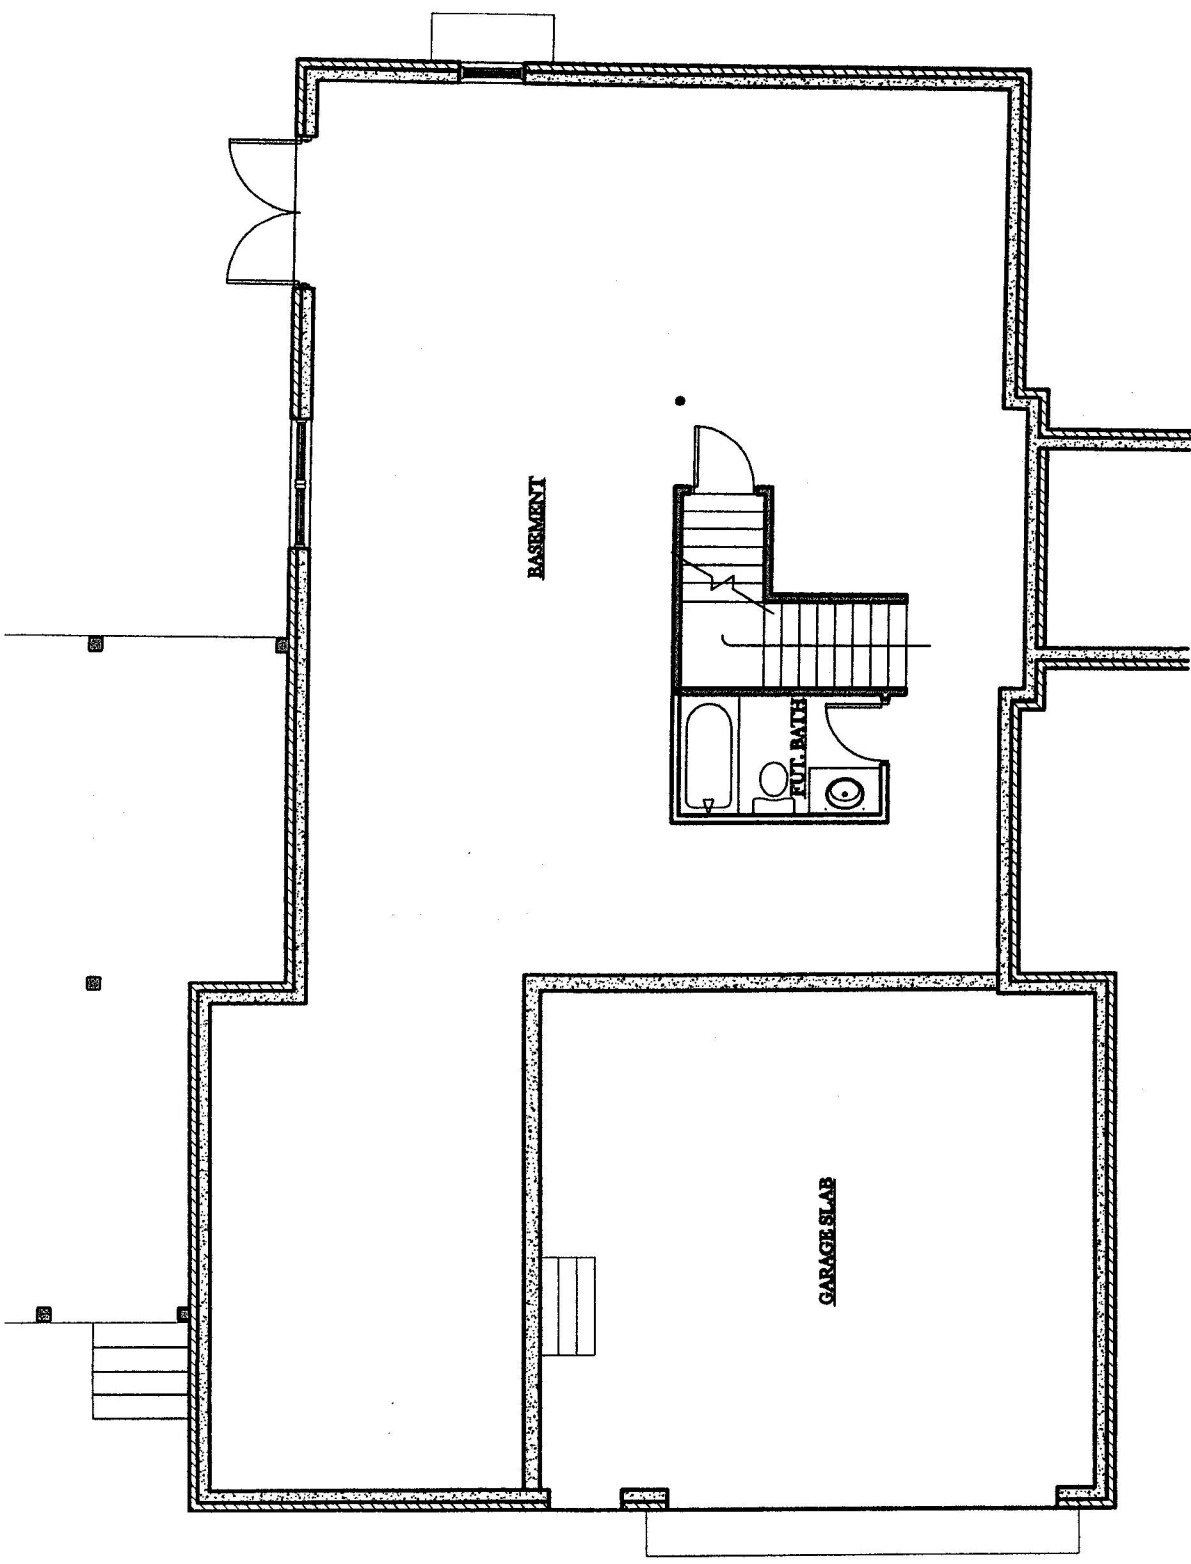


**BASEMENT FLOOR PLAN**

1/8" = 1'-0"

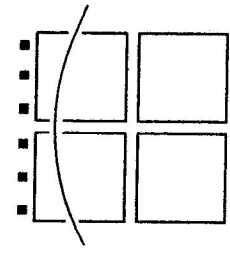


McAllister + Foltz  
Architecture, P.C.

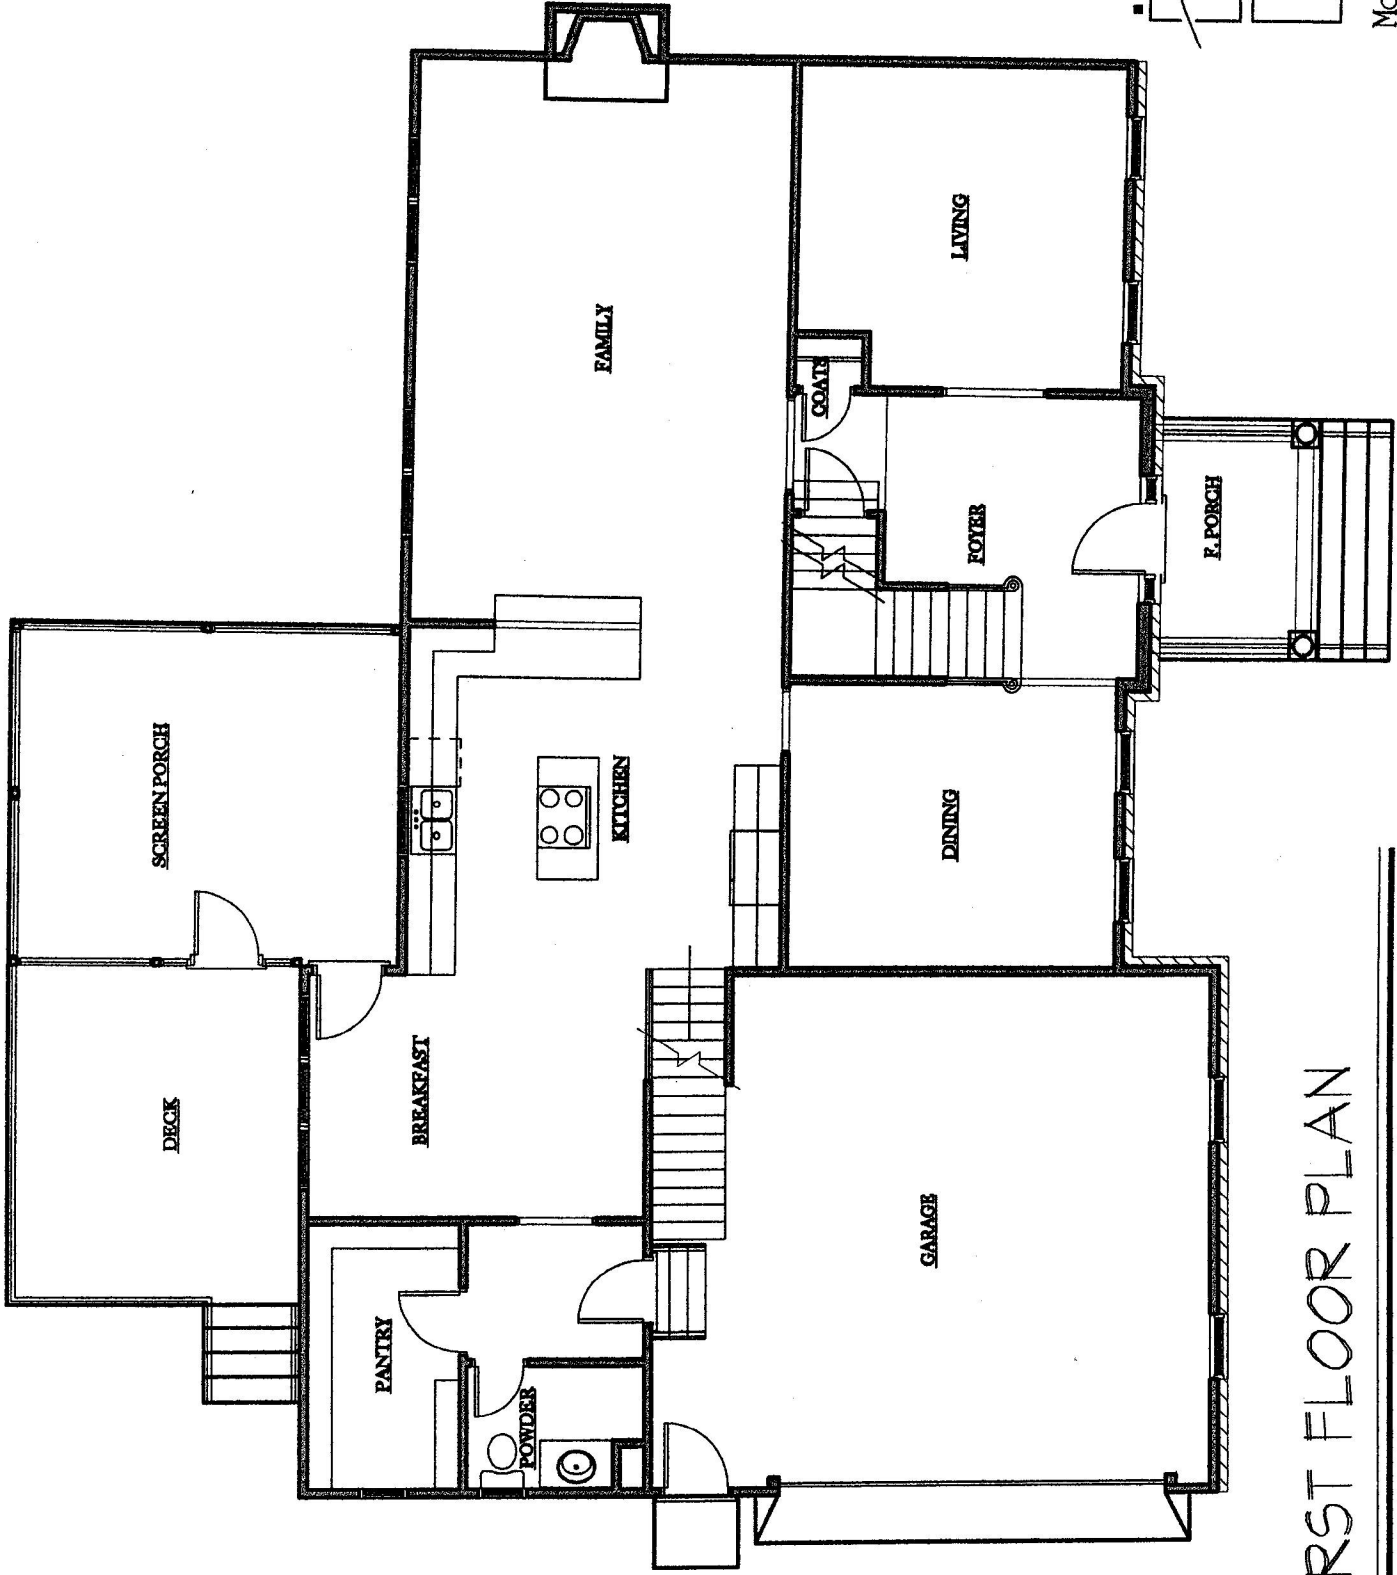

# FIRST FLOOR PLAN

1/8" = 1'-0"

McAllister + Foltz  
 Architecture, P.C.  
 401 Southlake Boulevard  
 Richmond, Virginia 23236  
 Telephone: (804) 794 - 7317

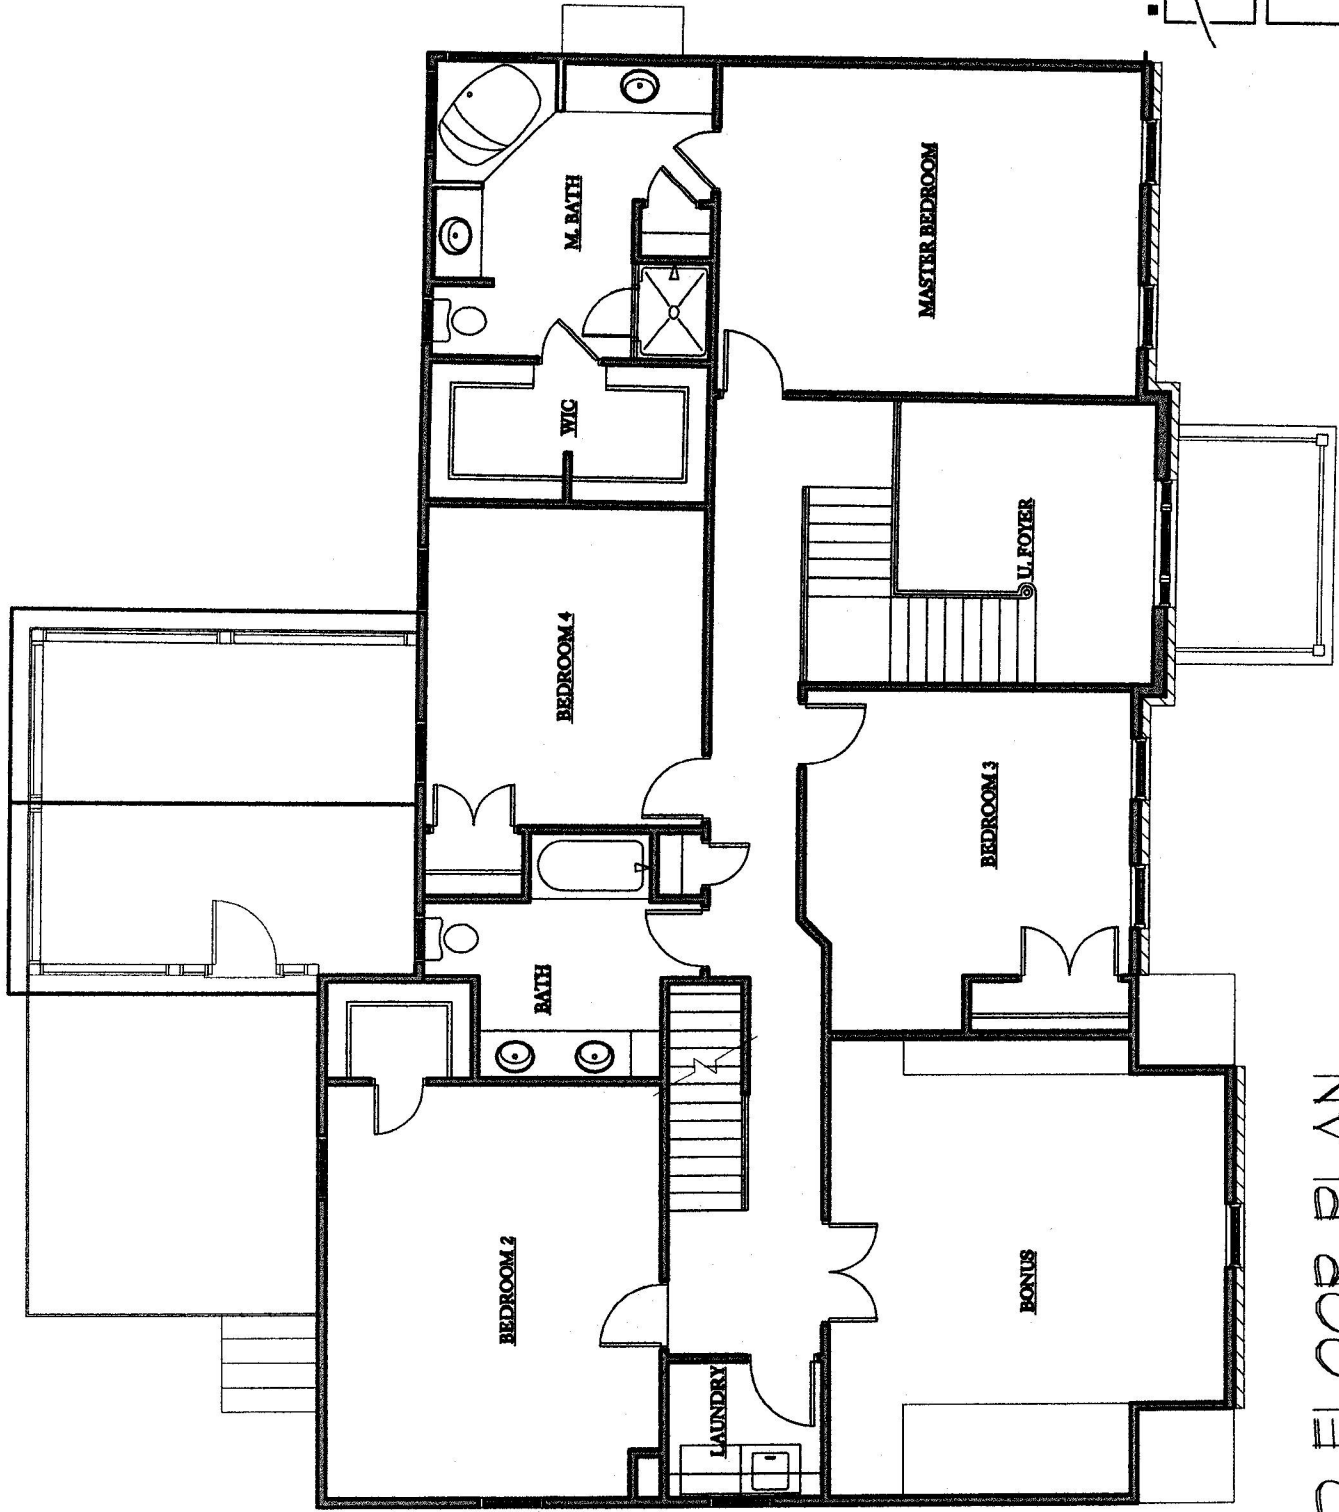

# SECOND FLOOR PLAN

1/8" = 1'-0"

McAllister + Foltz  
Architecture, P.C.